




1 **Corte A-A'**
1 : 125

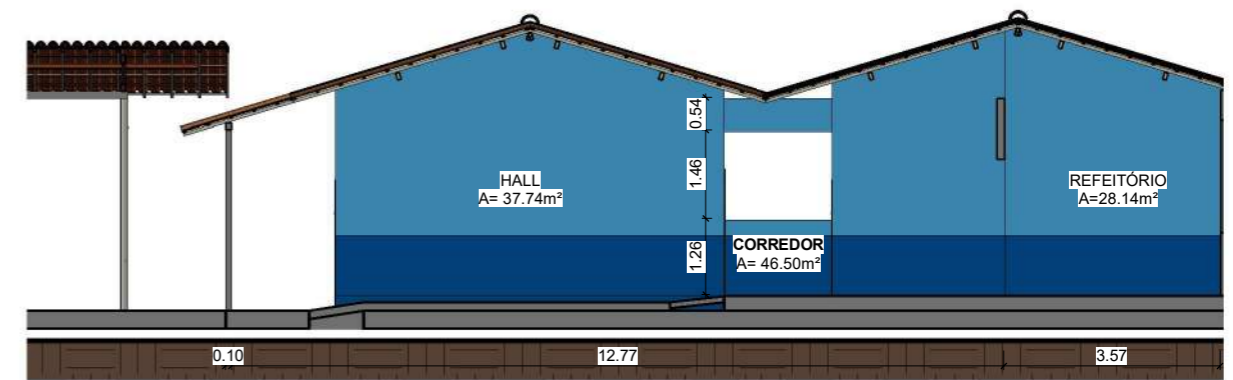

2 **Corte B-B'**
1 : 125

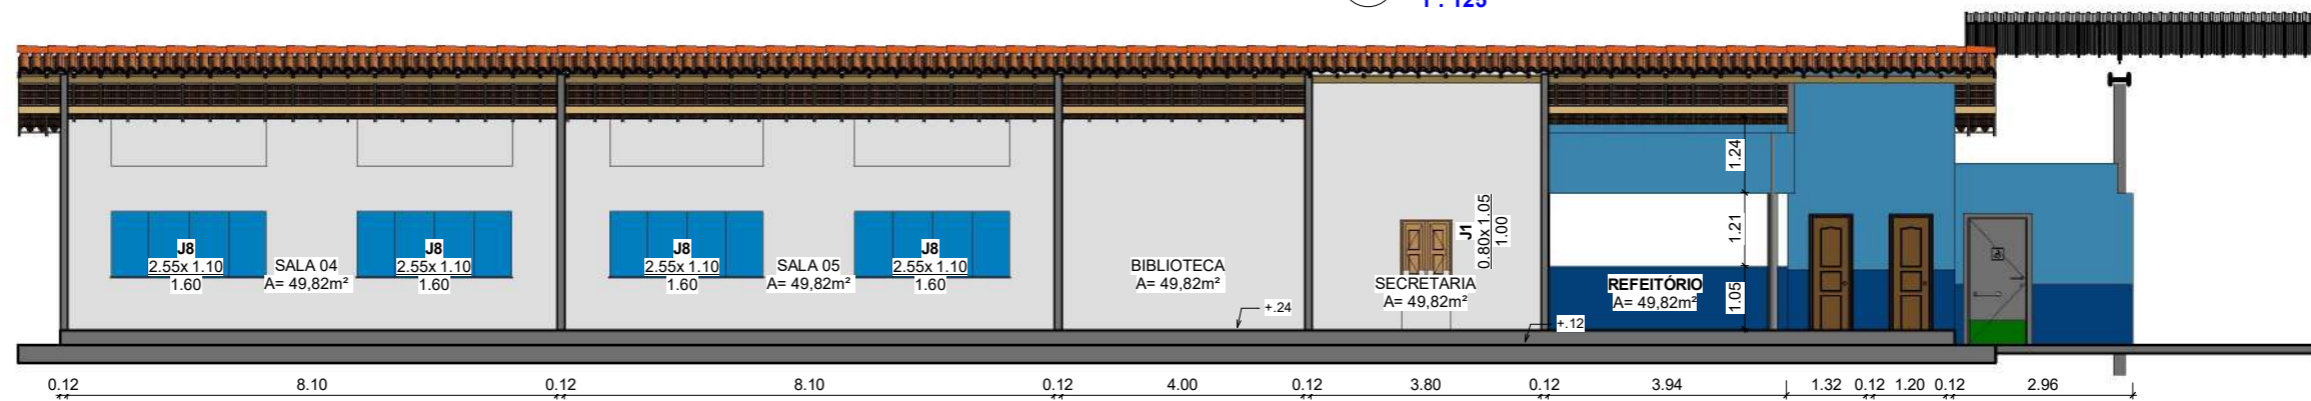

3 **Corte C-C'**
1 : 125

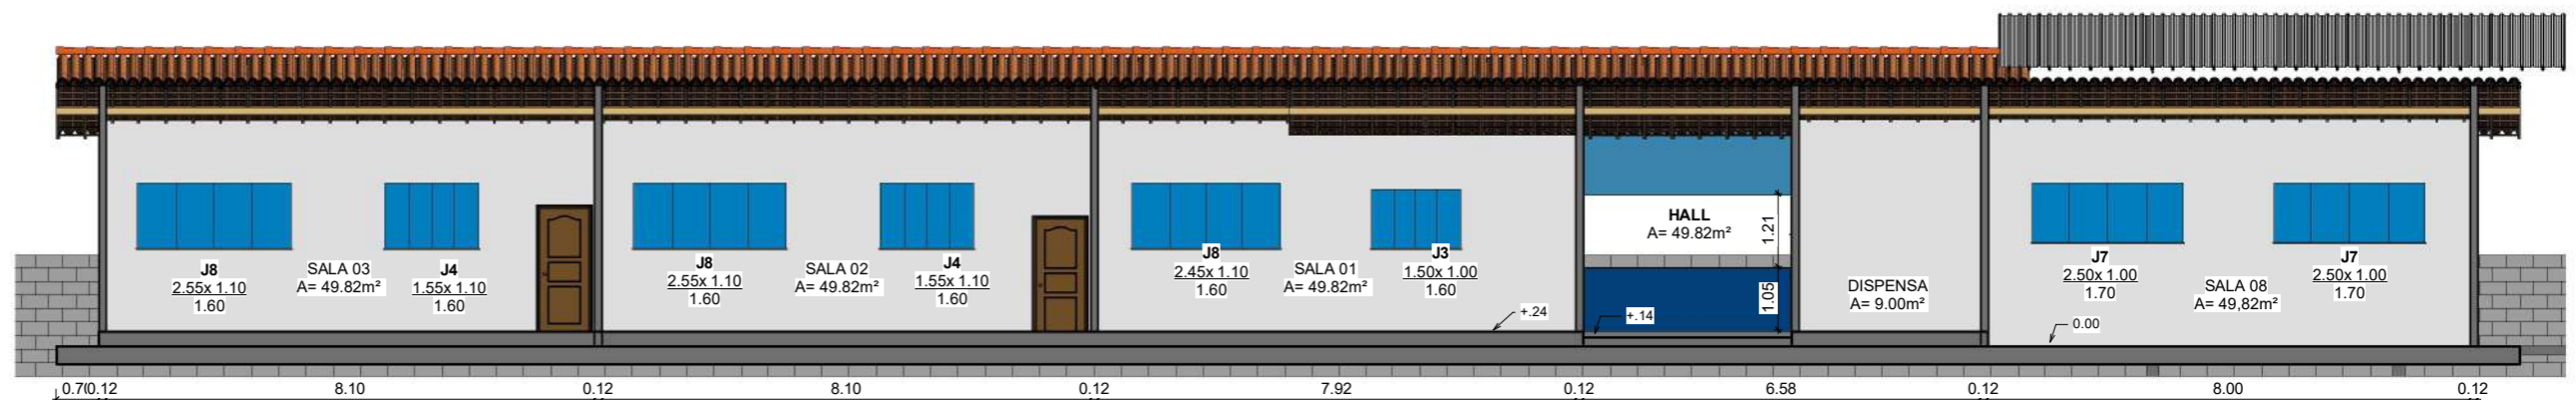

4 **Corte D-D'**
1 : 125

ESPECIFICAÇÃO	
ESQUADRIAS	
PORTAS	
P1	0.60 x 2.10
P1	0.70 x 2.10
P1	0.80 x 2.10
P1	1.00 x 2.10
JANELAS	
J1	0.80 x 1.05 1.00
J2	1.40 x 1.17 0.90
J3	1.50 x 1.00 1.88
J4	1.55 x 1.10 1.60
J5	1.74 x 1.00 1.70
J6	2.00 x 1.00 1.90
J7	2.50 x 1.00 1.70
J8	2.55 x 1.10 1.60
BALANCINS	
B1	0.60 x 0.40 1.70
B2	1.30 x 0.34 1.47
B3	0.66 x 0.35 1.80

Engenheiro Civil



Rua 5 de Setembro, s/n, Mãe do Rio Pa

Planta de Reforma Escola Vanusa do Socorro Oliveira Ribeiro

Cortes

Data Dezembro/2020
Desenhadas por Bruno Klaim de Souza
Verificado por Marcelino A. Carvalho
Nº de Registro CREA 2619062608

03/06

Escala 1 : 125