



**1 FACHADA**  
1 : 250

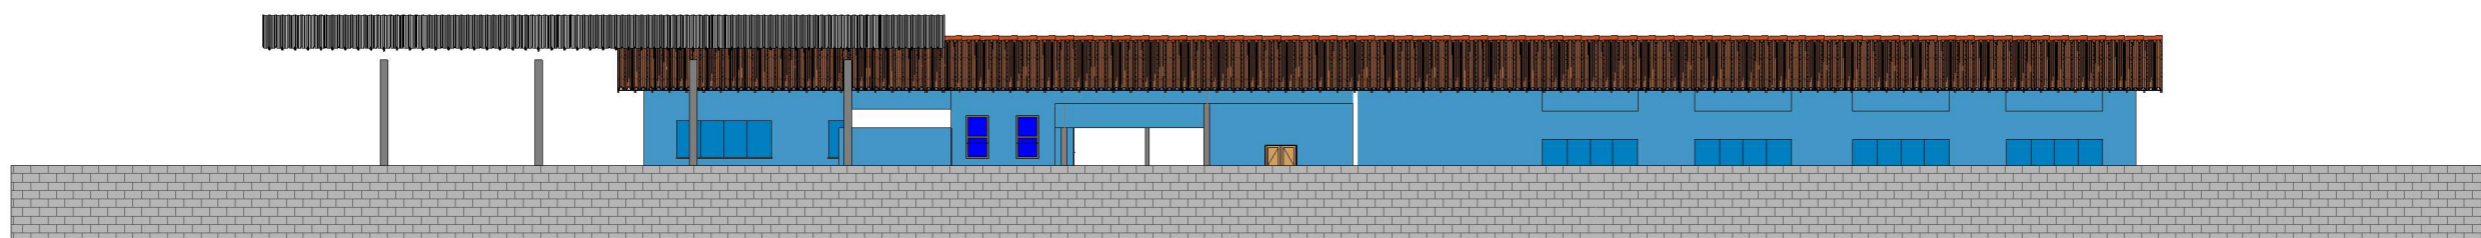

**2 FUNDOS**  
1 : 200



**3 LATERAL DIREITA**  
1 : 500

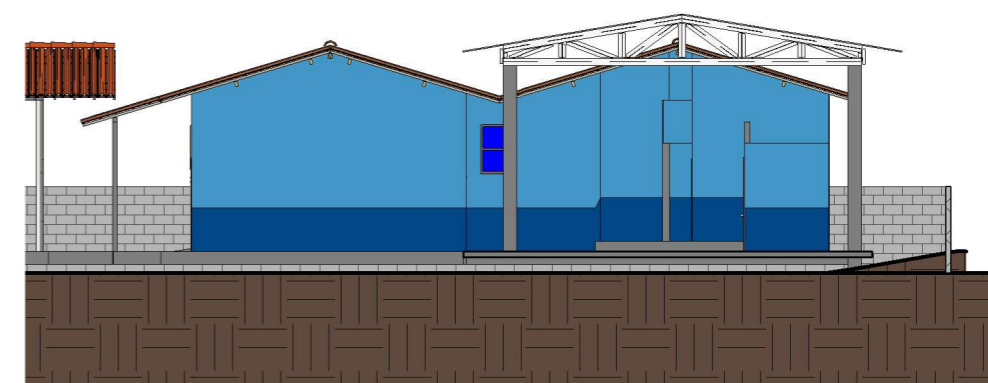

**4 LATERAL ESQUERDA**  
1 : 175

| ESPECIFICAÇÃO     |                                 |
|-------------------|---------------------------------|
| <b>ESQUADRIAS</b> |                                 |
| <b>PORTAS</b>     |                                 |
| P1                | 0.60 x 2.10                     |
| P1                | 0.70 x 2.10                     |
| P1                | 0.80 x 2.10                     |
| P1                | 1.00 x 2.10                     |
| <b>JANELAS</b>    |                                 |
| J1                | $\frac{0.80 \times 1.05}{1.00}$ |
| J2                | $\frac{1.40 \times 1.17}{0.90}$ |
| J3                | $\frac{1.50 \times 1.00}{1.88}$ |
| J4                | $\frac{1.55 \times 1.10}{1.60}$ |
| J5                | $\frac{1.74 \times 1.00}{1.70}$ |
| J6                | $\frac{2.00 \times 1.00}{1.90}$ |
| J7                | $\frac{2.50 \times 1.00}{1.70}$ |
| J8                | $\frac{2.55 \times 1.10}{1.60}$ |
| <b>BALANCINS</b>  |                                 |
| B1                | $\frac{0.60 \times 0.40}{1.70}$ |
| B2                | $\frac{1.30 \times 0.34}{1.47}$ |
| B3                | $\frac{0.66 \times 0.35}{1.80}$ |

Engenheiro Civil



Rua 5 de Setembro, s/n, Mãe do Rio Pa

Planta de Reforma Escola Vanusa do Socorro Oliveira  
Ribeiro

**Elevações**

|                |                       |               |
|----------------|-----------------------|---------------|
| Data           | Dezembro/2020         | 04/06         |
| Desenhadas por | Bruno Klaim           |               |
| Verificado por | Marcelino A. Carvalho |               |
| Nº de Registro | CREA 2619062608       |               |
| Escala         |                       | Como indicado |